




配置図

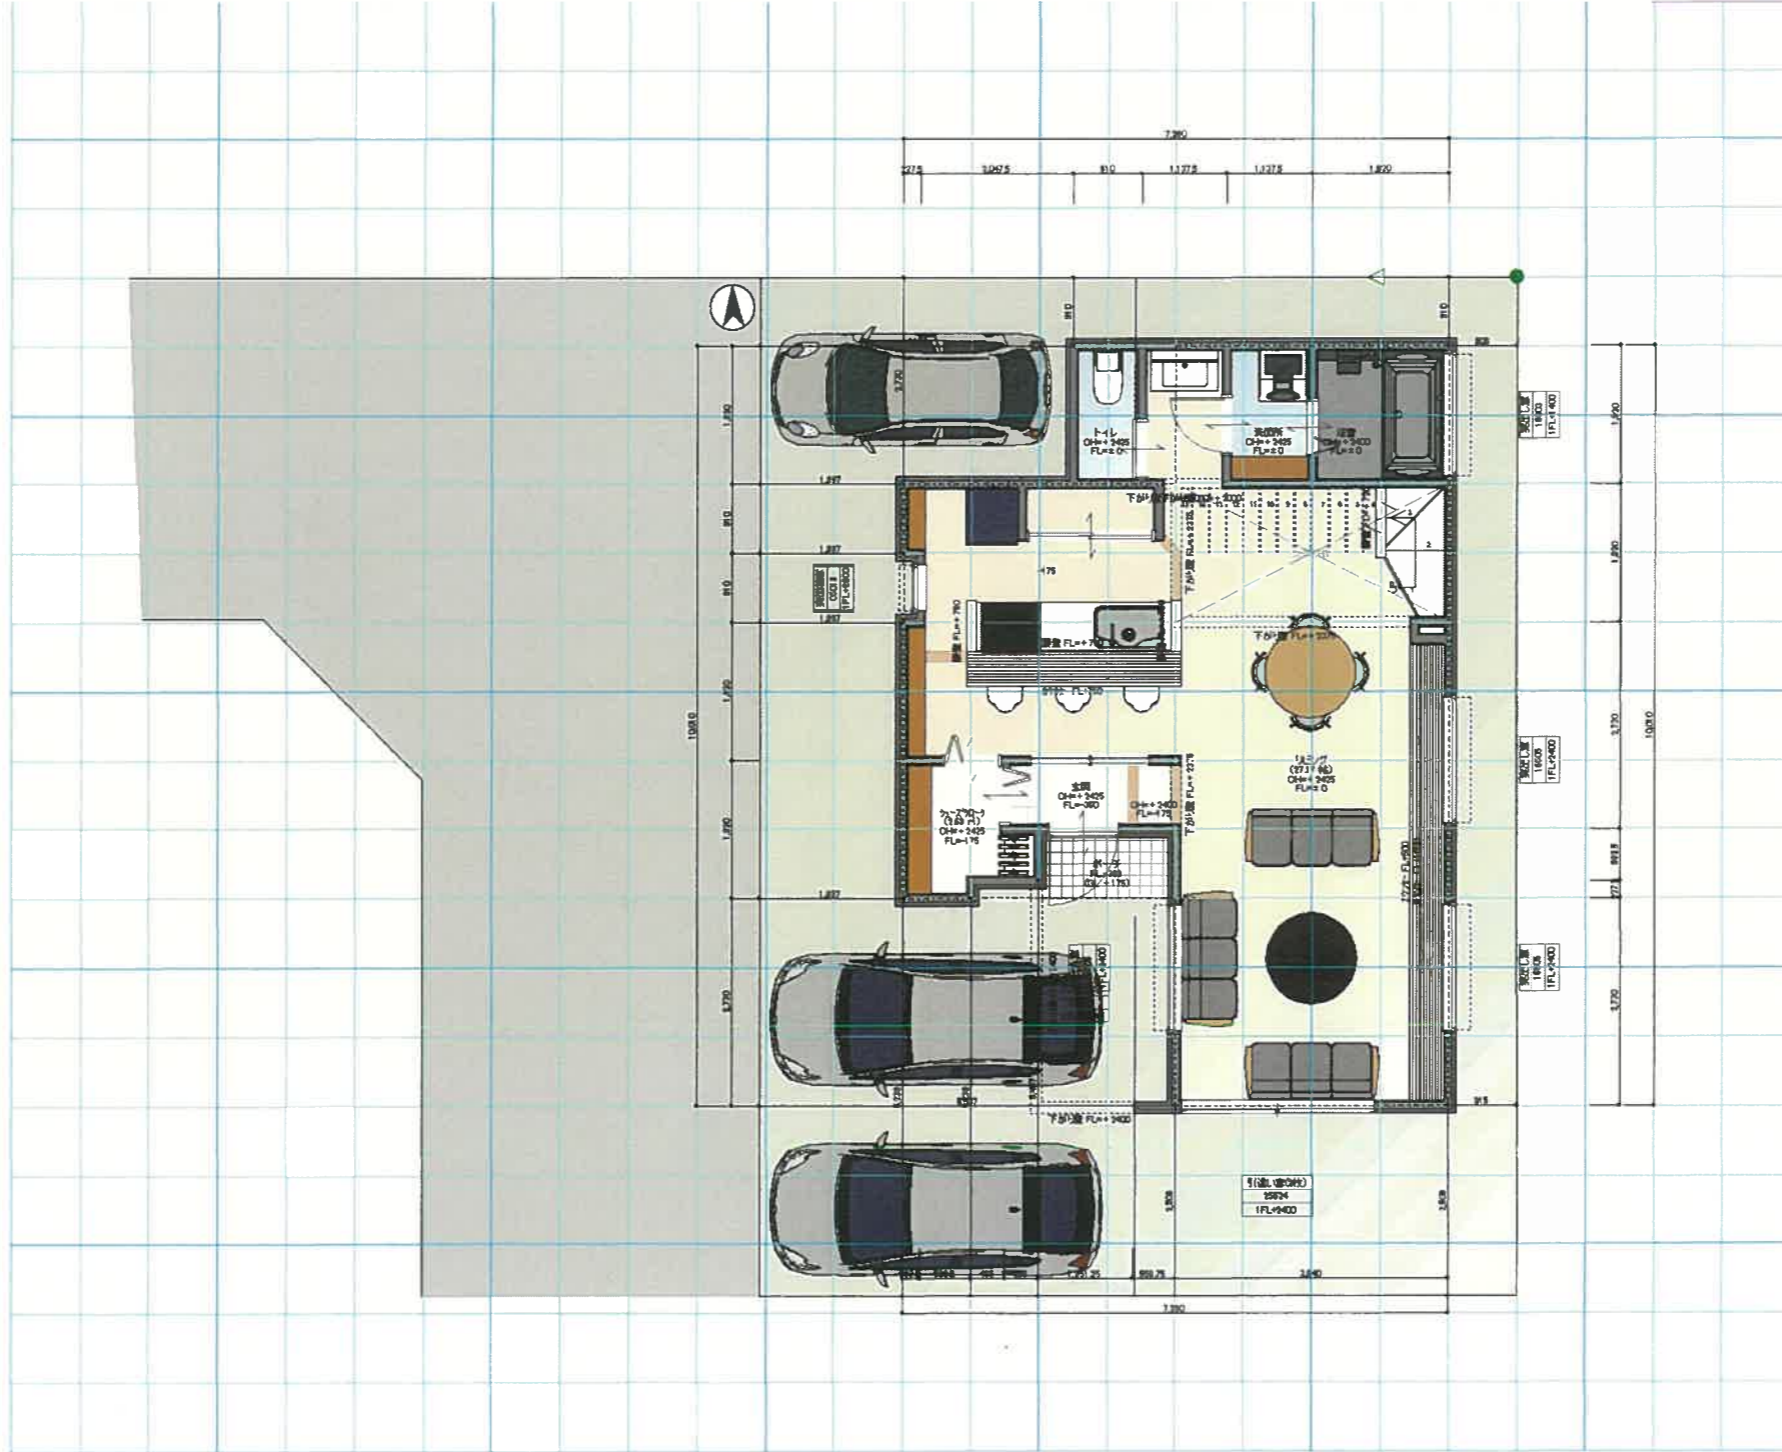


平面図-1F

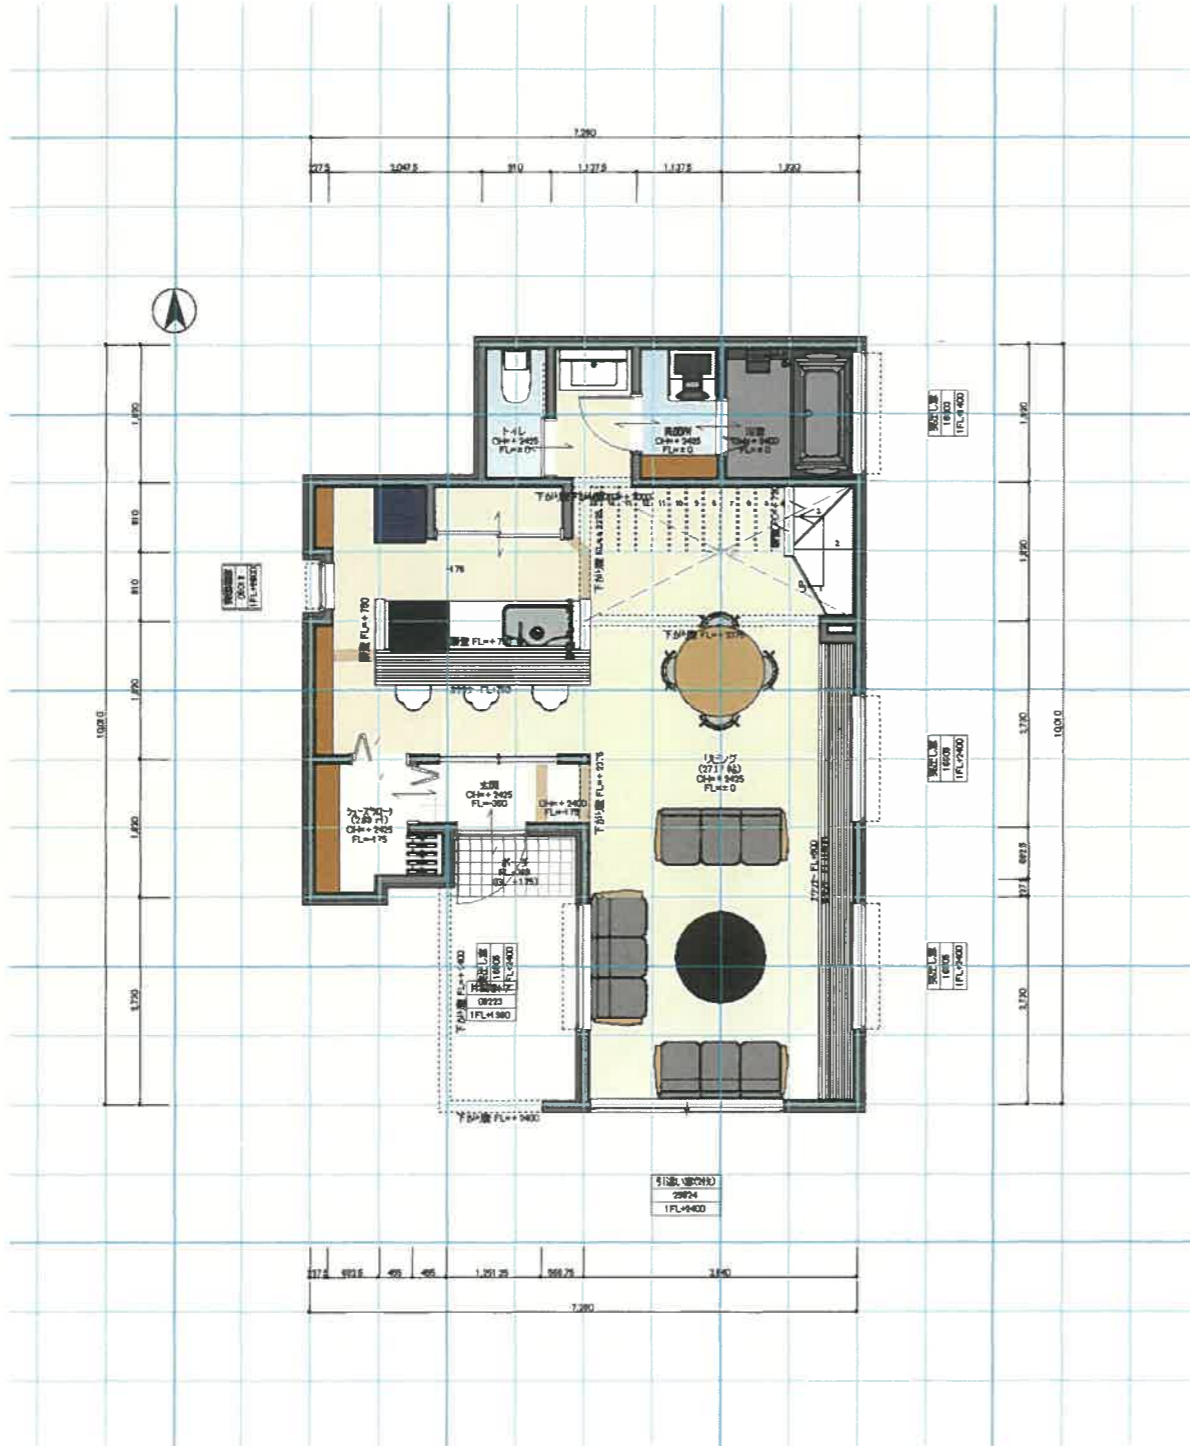


平面図-2F

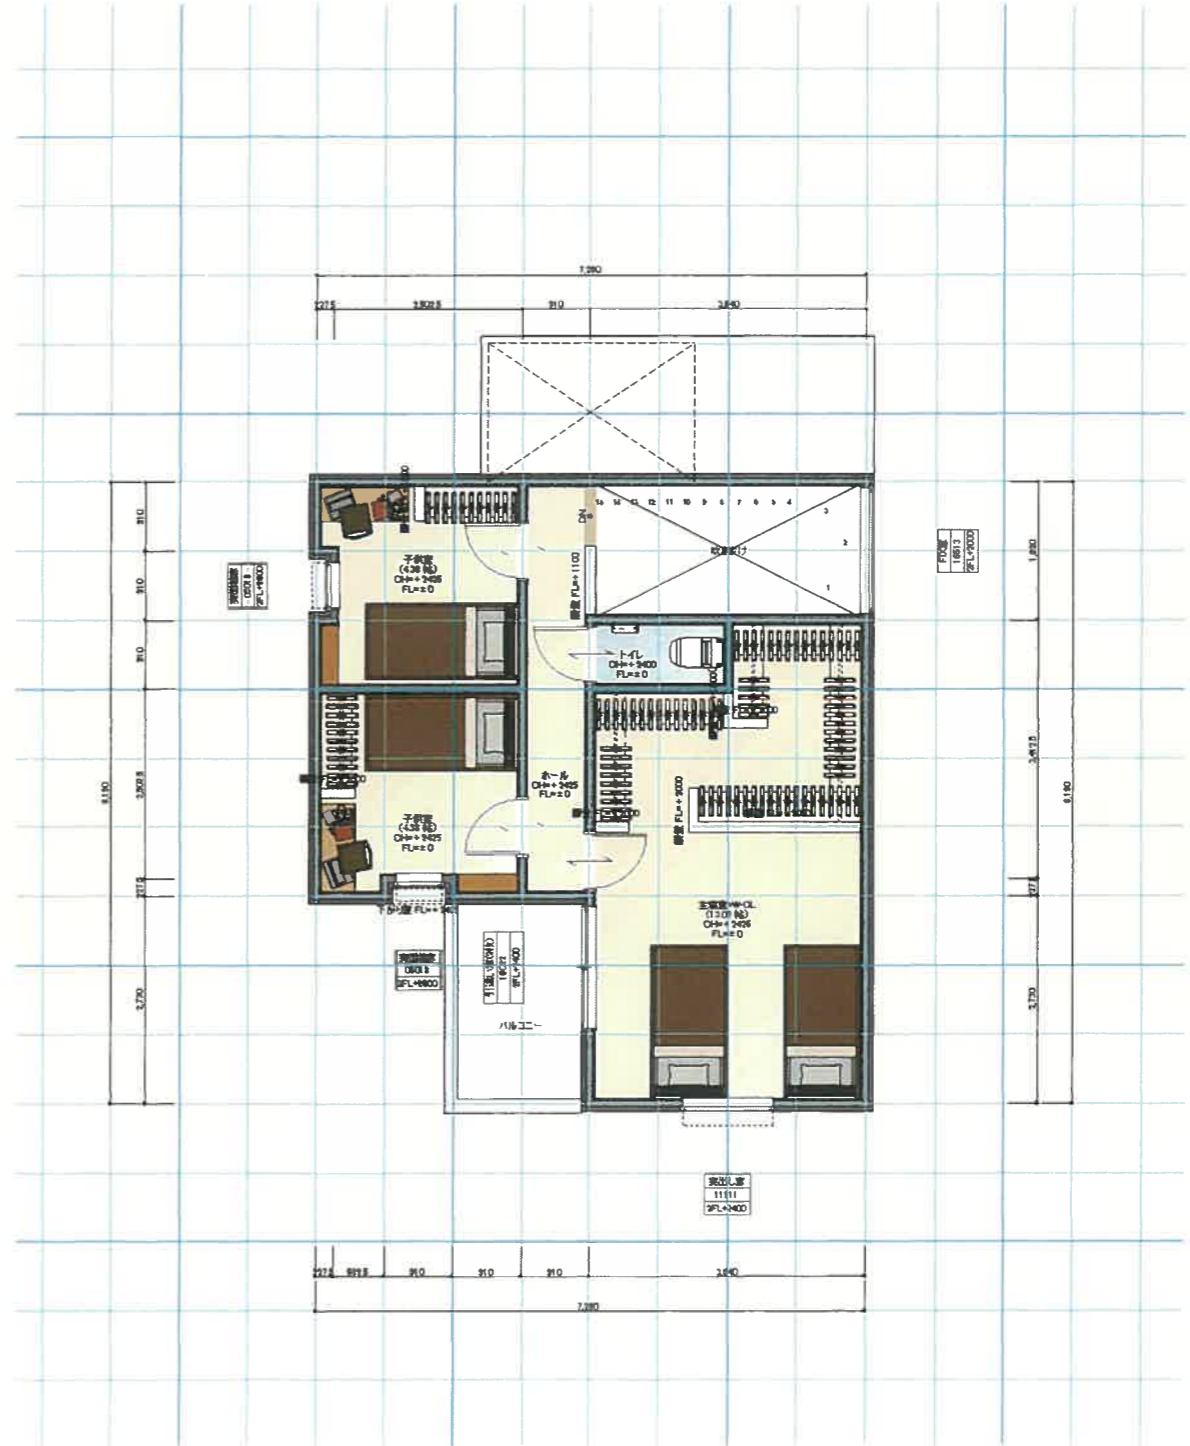

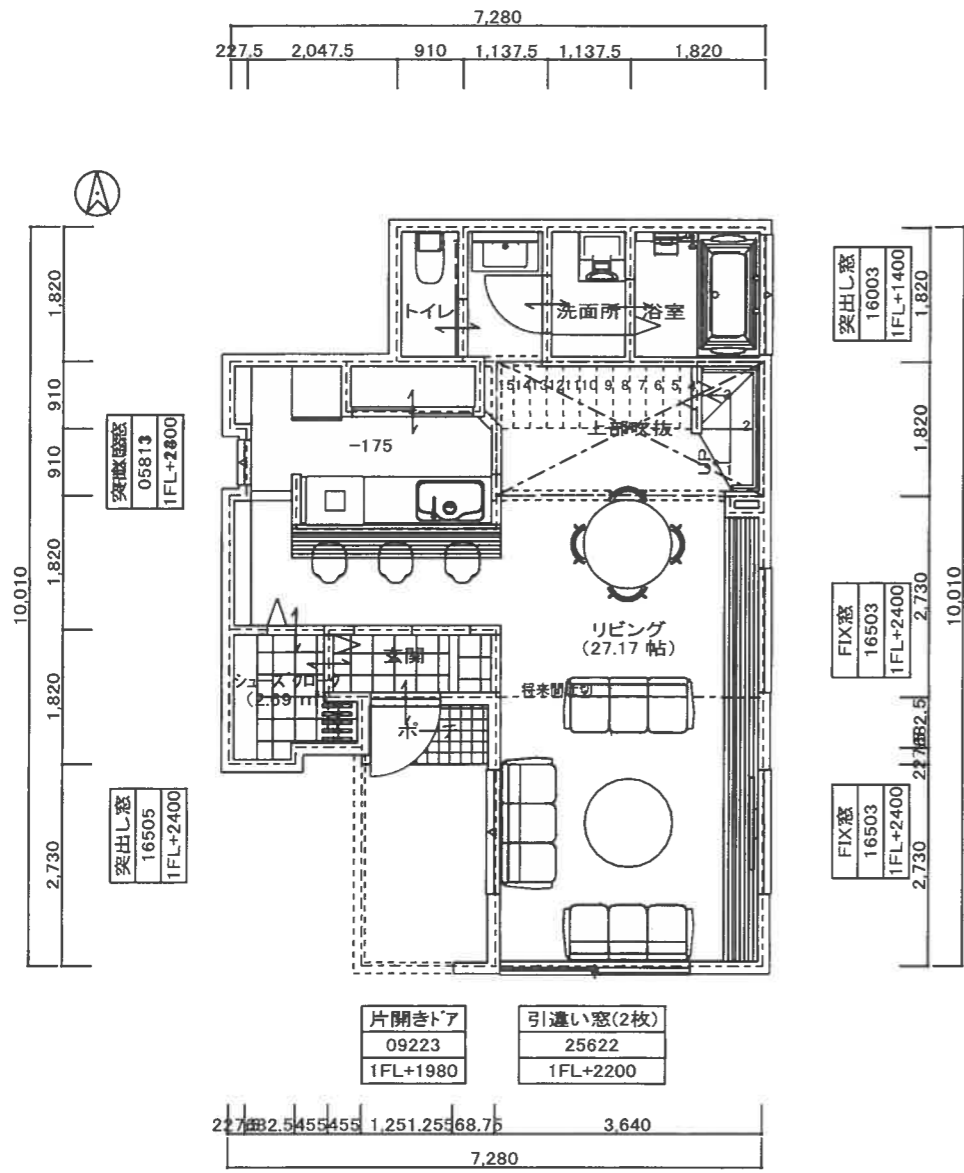

1階平面図 S=1/100

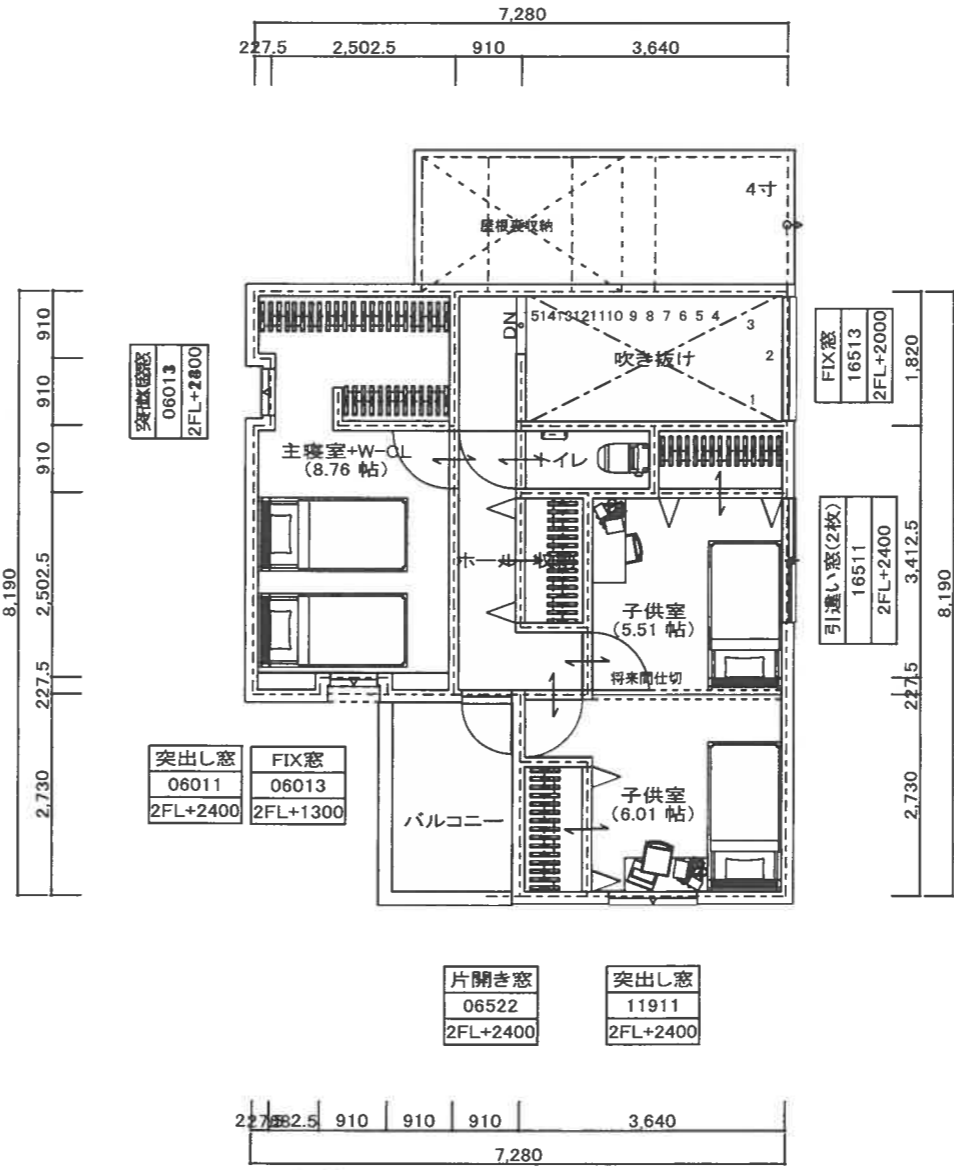

2階平面図 S=1/100

